



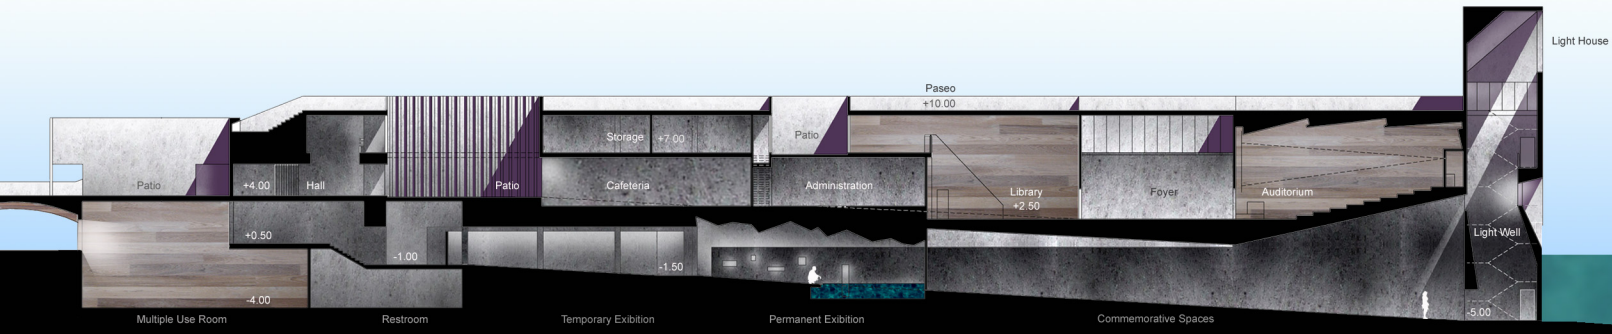

Longitudinal Section
Total covered surface: 2091mq

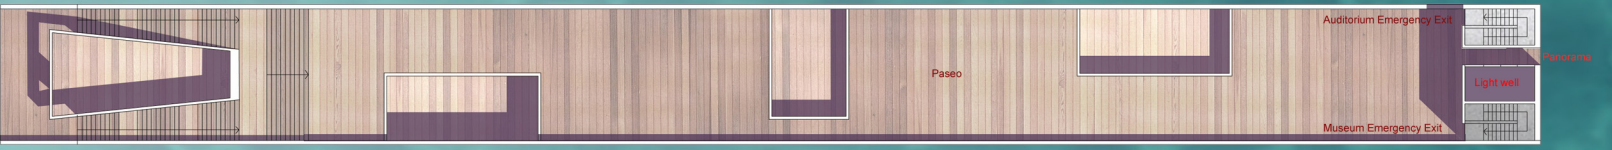


V.Roof level




IV.Upper level (309mq)




III.Middle level (729mq)

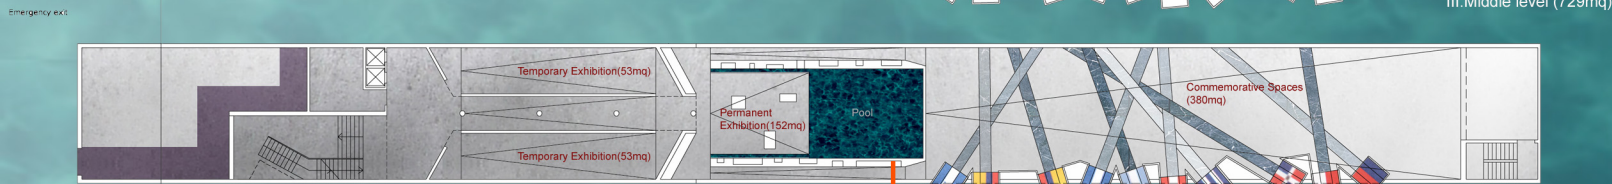



II.Lower level (798mq)

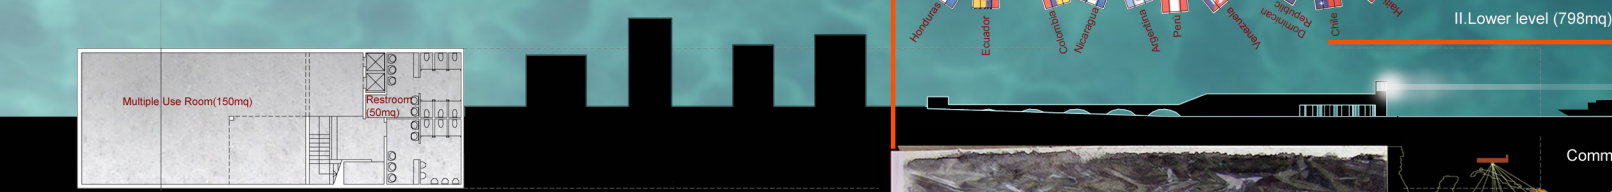



I.Underground level (255mq)

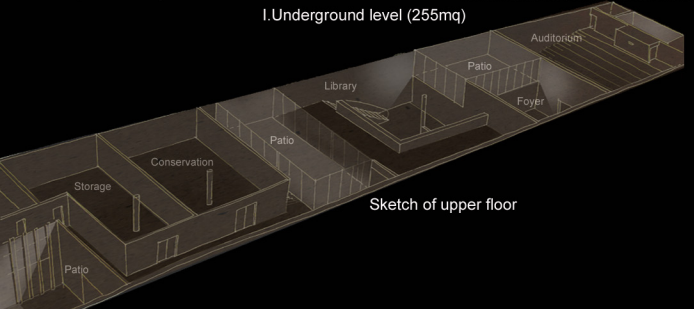

Sketch of upper floor

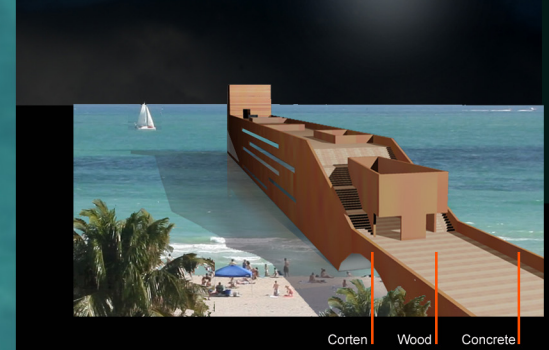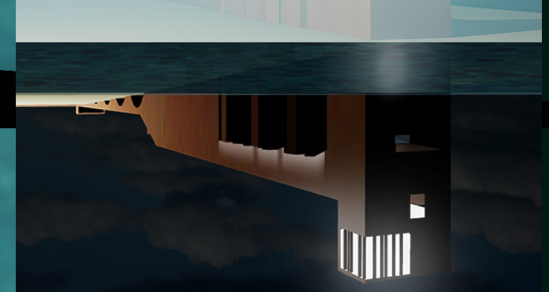

Corten Wood Concrete

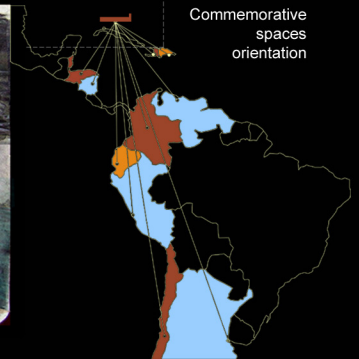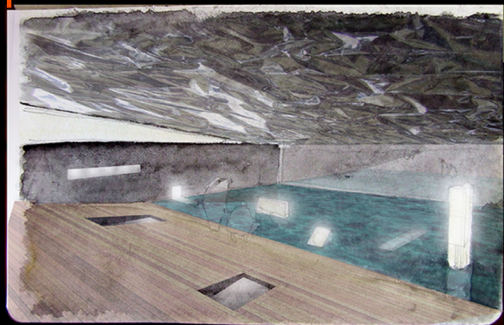

Commemorative spaces orientation

Country paths in regional marble

